



OFFICE OF DESIGN & CONSTRUCTION SERVICES and PHYSICAL FACILITIES

CONTRACTING SERVICES
Building 439
Santa Barbara, California 93106-1030
Telephone (805) 893-3356
Fax (805) 893-8592

SENT VIA: FAX ON THIS DATE
 HAND DELIVERY ON THIS DATE
 FEDERAL EXPRESS ON THIS DATE
 UNITED PARCEL SERVICE ON THIS DATE

HOLDERS OF PLANS AND SPECIFICATIONS:

Santa Catalina Towers Restroom & Deck Renovation
Project No. FM090053S/987711

Addendum No. 4

December 4, 2008

Enclosed is **ADDENDUM NO. 4** to the Construction Documents on the above-captioned project.

Bid date has been changed from Wednesday, December 10, 2008 to **Thursday, December 11, 2008** at 2:30 P.M. to be held at:

CONTRACTING SERVICES
Facilities Management, Bldg. 439,
Door #E, Reception Counter
University of California, Santa Barbara
Santa Barbara, CA 93106-1030.

Late arrivals shall be disqualified. Please allow time for unforeseen traffic delays, securing a parking permit and potential parking problems.

Anna Galanis
Director, Contracting Services

ADDENDUM NUMBER 4
to the
CONSTRUCTION DOCUMENTS

December 4, 2008

GENERAL

The following changes, additions or deletions shall be made to the following document(s) as Indicated; all other conditions shall remain the same.

I. ADVERTISEMENT

Item No.

1. Second Page, first sentence, **Change** to read in its entirety: "Bid Deadline: Sealed bids must be received on or before 2:30 P.M. on **Thursday, December 11, 2008**. Sealed Bids will be received only at: Contracting Services, Facilities Management, Building 439, Door E, Reception Counter, University of California, Santa Barbara, Santa Barbara, CA 93106-1030."

II. SUPPLEMENTARY INSTRUCTIONS TO BIDDERS

Item No.

1. Number 4, **Change** to read in its entirety: "Bids will be received on or before the Bid Deadline: 2:30 P.M., **Thursday, December 11, 2008** and only at: Contracting Services, Facilities Management, Building 439 Door E, Reception Counter, University of California, Santa Barbara, Santa Barbara, CA 93106-1030."

III. DRAWINGS


Item No.

1. Sheet T-2 "A.D.A Details":
Replace Shower Stall Plan Detail 9 in its entirety with attached Revised Detail 9/T-2 (10).
2. Sheet A-2.1 "Floor Plan & Reflected Ceiling Plan":
Replace Floor Plan Detail 1 in its entirety with attached Revised Detail 1/A-2.1 (8).

3. Sheet A-6.1 "Interior Elevations":
Replace Elevation Detail in its entirety with attached Revised Elevation for all details on Sheet A-6.1.



4. Sheet A-7.2 "Details":
Replace Wall Detail 8 in its entirety with attached Revised Detail 8/A7.2 (7).

END OF ADDENDUM NO. 4

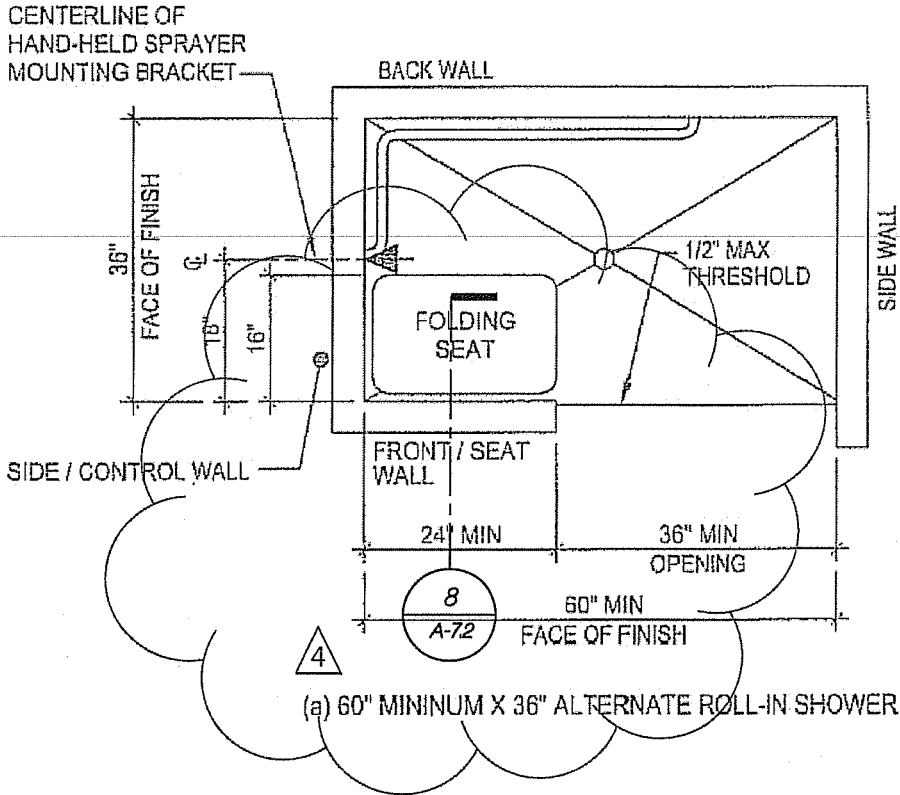

SHOWER STALL PLAN
SHEET T-2


Revisions 12/4/08

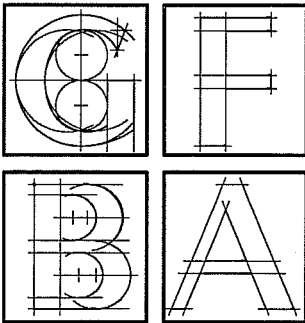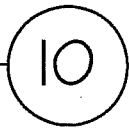

GFBA ARCHITECTS
architects . planners . engineers

16573 Ventura Boulevard
Suite 201
Encino, California 91436

TEL. (818) 905-8814
FAX. (818) 905-8998

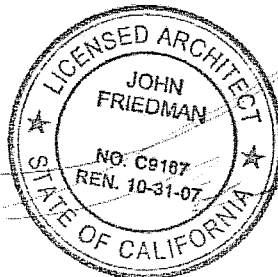

*Santa Catalina Towers
Restroom and Deck
Renovation*

University of California Santa Barbara
Santa Barbara, CA

Contracts #: FM090053S/397711

Project #:


UCSB Dwg. #: 860-203

Drawn By: ARM Checked By: JBF

Date: 12/03/08




Scale: As Noted

Sheet Description

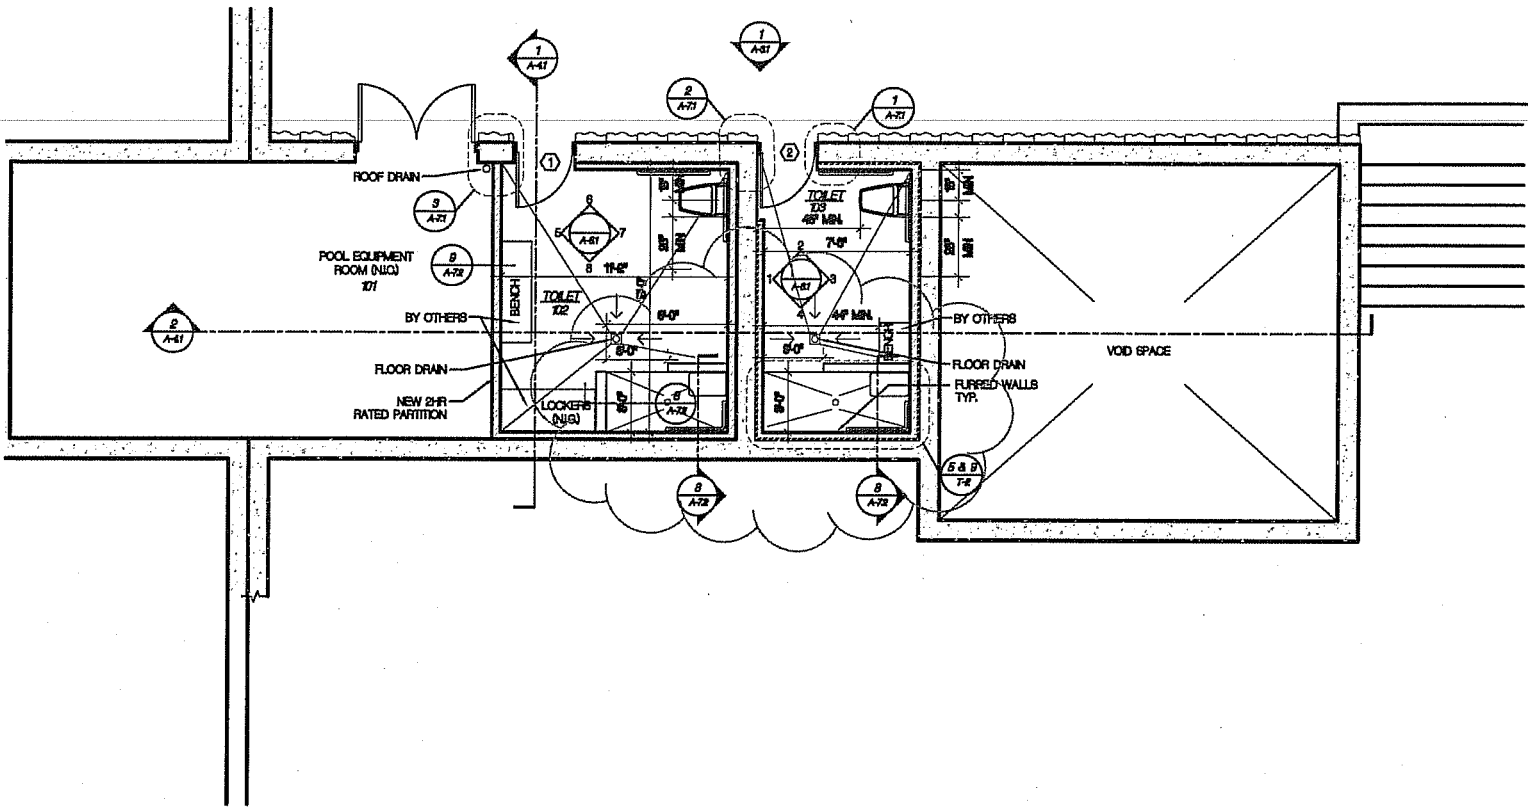

FLOOR PLAN
SHEET A-2.1

Revisions 12/4/08

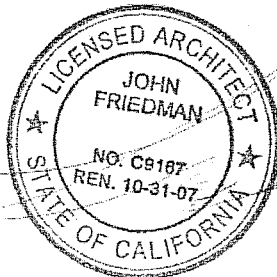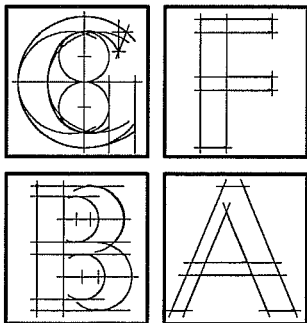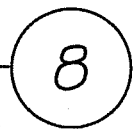

Santa Catalina Towers Restroom and Deck Renovation

University of California Santa Barbara
Santa Barbara, CA

Contracts #: FM090053S/987711

Project #:

UCSB Dwg. #: 860-203

Drawn By: ARM Checked By: JBF

Date: 12/05/08


Scale: As Noted

Sheet Description

GFBA ARCHITECTS
architects . planners . engineers

16573 Ventura Boulevard
Suite 201
Encino, California 91436

TEL. (818) 905-8814
FAX. (818) 905-8998

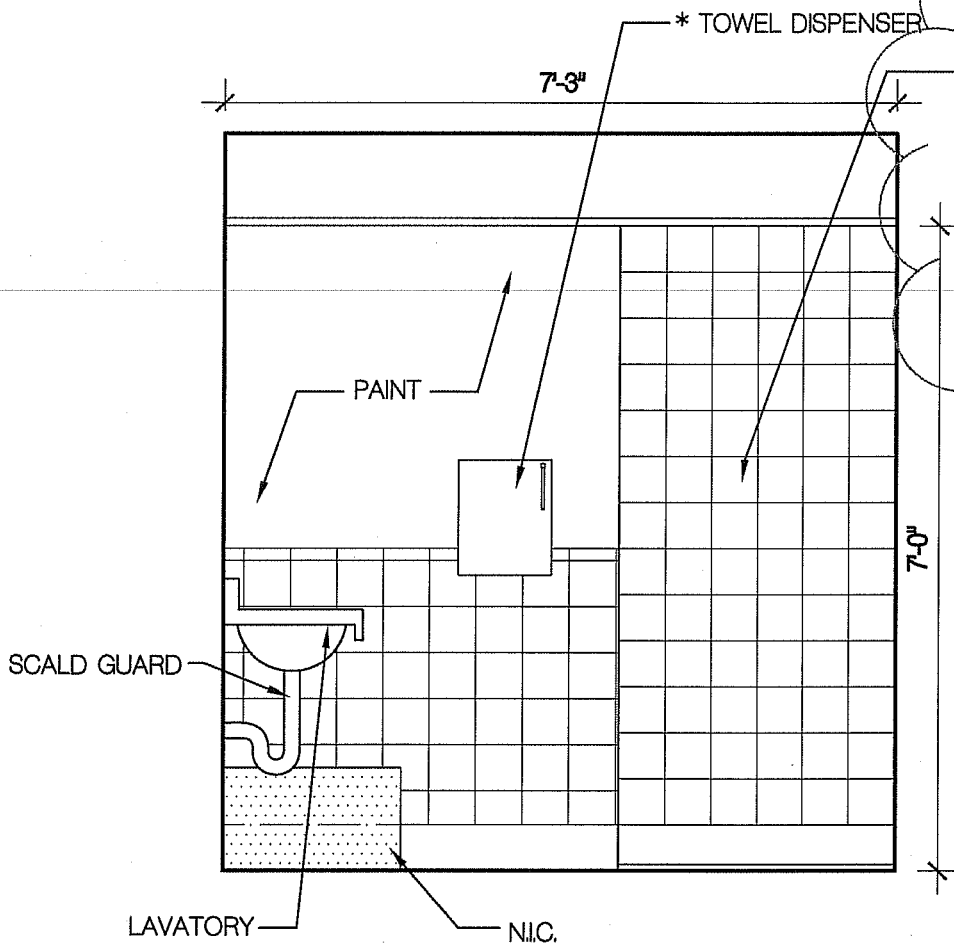

USE DAL TILE KEYSTONE
 SELECT #D178 BOMBAY
 3" X 3" OR EQUAL (WALLS
 AND FLOORS), COLOR AND
 GROUT TO BE SELECTED BY
 UNIVERSITY REPRESENTATIVE.
 (TYP.)

4


ELEVATION

SHEET A-6.1

Revisions 12/4/08

4


9

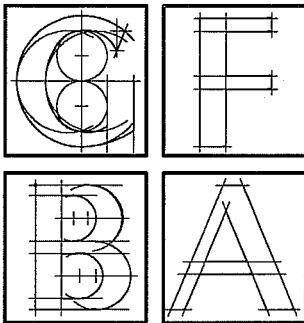

GFBA ARCHITECTS
 architects . planners . engineers

16573 Ventura Boulevard
 Suite 201
 Encino, California 91436

TEL. (818) 905-8814
 FAX. (818) 905-8998

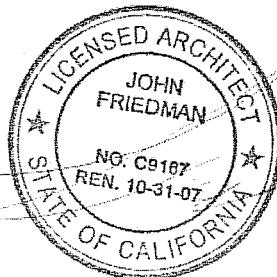

*Santa Catalina Towers
 Restroom and Deck
 Renovation*

*University of California Santa Barbara
 Santa Barbara, CA*

Contracts #: FM090053S/987711

Project #:


UCSB Dwg. #: 860-203

Drawn By: AFM Checked By: JBF

Date: 12/05/08



Scale: As Noted

Sheet Description

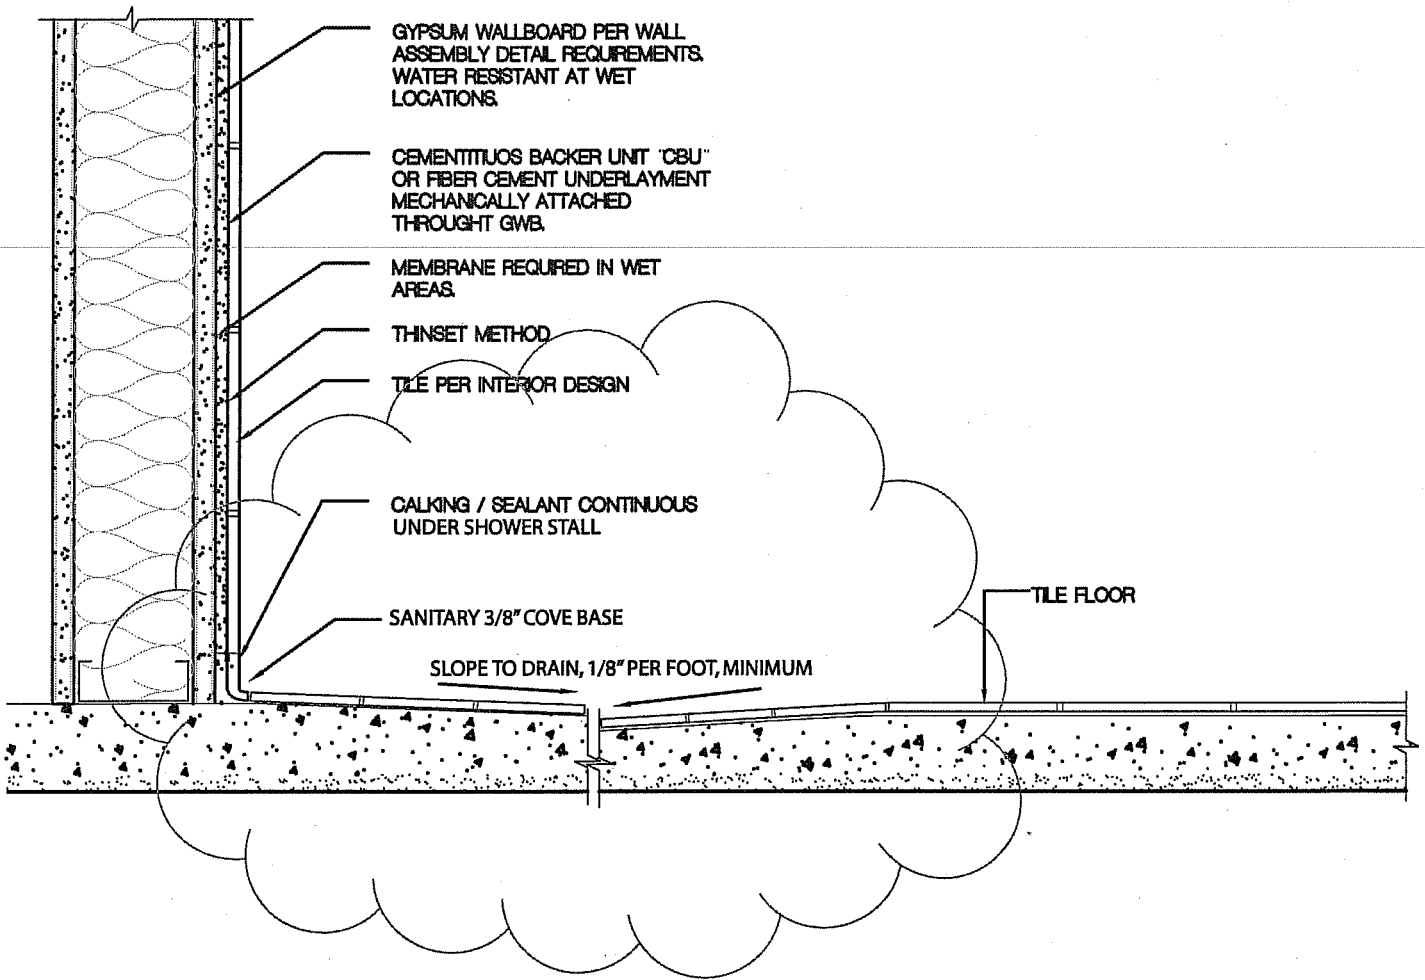

WALL DETAIL
SHEET A-7.2


Revisions 12/4/08

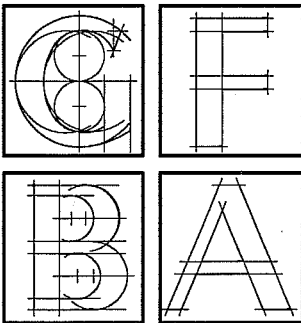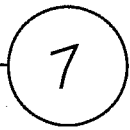

GFBA ARCHITECTS
architects . planners . engineers

16573 Ventura Boulevard
Suite 201
Encino, California 91436

TEL. (818) 905-8814
FAX. (818) 905-8998

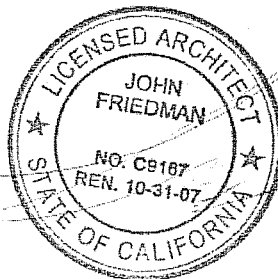

*Santa Catalina Towers
Restroom and Deck
Renovation*

*University of California Santa Barbara
Santa Barbara, CA*

Contracts #: *FM090053S/997711*

Project #:

UCSB Dwg. #: *860-203*

Drawn By: *AFM* Checked By: *JBFB*

Date: *12/03/08*

Scale: *As Noted*

Sheet Description