

## EXTERIOR EXHAUST SHAFT ENGINEERING SCIENCES BUILDING BUILDING 225

UNIVERSITY OF CALIFORNIA, SANTA BARBARA PROJECT NO. FM110560S/987761

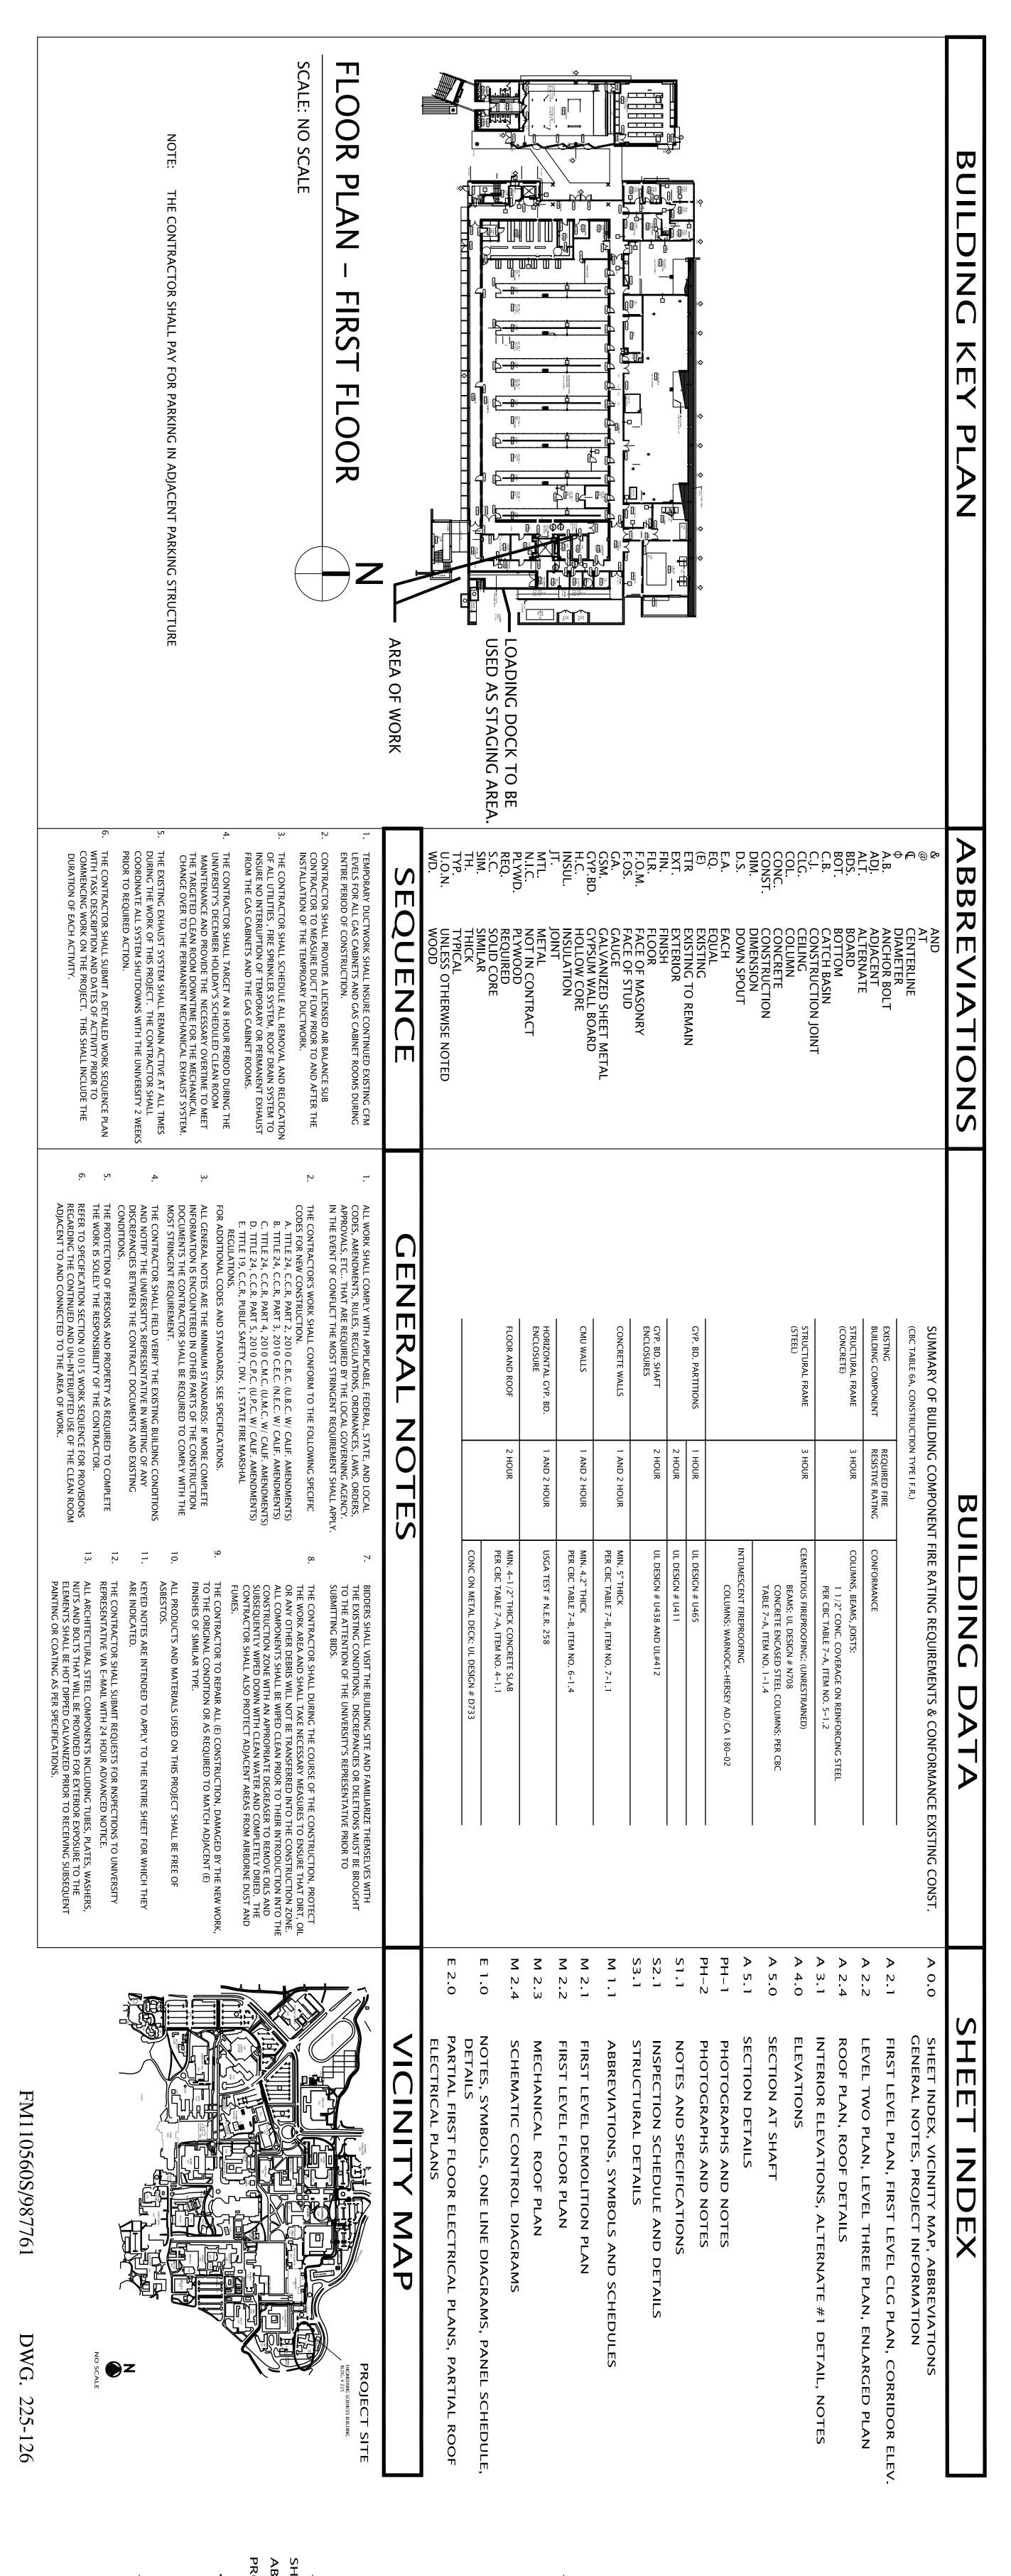

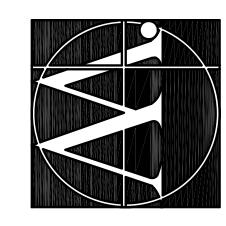

CHARLES WOODBURN architect

1724
calle poniente
santa barbara
california
93101

805.966.9286



EXTERIOR EXHAUST SHAFT ENGINEERING SCIENCES BUILDING BUILDING # 225

ON DESCRIPTION REV DATE

NDUM 11/7/2012

8/20/2012 100% CD BIDSET

CONSULTANTS

MECHANICAL ENGINEER

ELECTRICAL ENGINEER
SBED
314 EAST CARRILLO, SUITE 7
SANTA BARBARA, CA.
805.963.8631

STRUCTURAL ENGINEER
THOMAS LONG ENGINEERING
205 SANTA BARBARA STREET
SUITE A
SANTA BARBARA, CA.
805.966.7760

University of California
SANTA BARBARA

University of California
SANTA BARBARA
Facilities Management
Santa Barbara
CALIFORNIA 93106-3020
(805) 893-4307

SHEET INDEX, VICINITY MAP ABBREVIATIONS. GENERAL NOTES, PROJECT INFORMATION

A 0.0

