

UNIVERSITY OF CALIFORNIA, SANTA BARBARA

BERKELEY • DAVIS • IRVINE • LOS ANGELES • MERCED • RIVERSIDE • SAN DIEGO • SAN FRANCISCO



SANTA BARBARA • SANTA CRUZ

OFFICE OF DESIGN & CONSTRUCTION SERVICES and PHYSICAL FACILITIES

CONTRACTING SERVICES  
Building 439  
Santa Barbara, California 93106-1030  
Telephone (805) 893-3356  
Fax (805) 893-8592

**SENT VIA:**  FAX ON THIS DATE  
 HAND DELIVERY ON THIS DATE  
 FEDERAL EXPRESS ON THIS DATE  
 UNITED PARCEL SERVICE ON THIS DATE

HOLDERS OF PLANS AND SPECIFICATIONS:

ESSB Communications Inside Wiring, Bldgs 275, 276, &  
277

Project No. FM090203S/981240

**Addendum No. Nine**

January 8, 2009

Enclosed is **ADDENDUM NO. Nine** to the Construction Documents on the above-captioned project.

Bid date has been changed from Tuesday, January 13, 2009 at 2:30PM to **Wednesday, January 14, 2009, at 2:30PM**, to be held at:

CONTRACTING SERVICES  
Facilities Management, Bldg. 439,  
Door #E, Reception Counter  
University of California, Santa Barbara  
Santa Barbara, CA 93106-1030.

Late arrivals shall be disqualified. Please allow time for unforeseen traffic delays, securing a parking permit and potential parking problems.

Anna Galanis  
Director, Contracting Services

ADDENDUM NUMBER NINE

to the

Construction Documents

January 8, 2009

GENERAL

The following changes, additions or deletions shall be made to the following document(s) as Indicated; all other conditions shall remain the same.

I ADVERTISEMENT

Item No.

1. Advertisement for Bids \*\*Modified Per Addendum Number 1\*\*\*, Second Page, First Paragraph, **CHANGE** to read in it's entirety as follows:

“Bid Deadline: Sealed Bids must be received on or before 2:30PM, Wednesday, January 14, 2009. Sealed Bids will be received only at Contracting Services, Facilities Management, Building #439, Door #E, Reception Counter, University of California, Santa Barbara, Santa Barbara, CA 93106-1030.”

II SUPPLEMENTARY INSTRUCTIONS TO BIDDERS

Item No.

1. Revised Supplementary Instructions to Bidders, Revised per Addendum One, Number 4, **CHANGE** to read in it's entirety:

“Bids will be received on or before the Bid Deadline: 2:30PM, Wednesday, January 14, 2009, and only at: Contracting Services, Facilities Management, Building 439, Door E, Reception Counter, University of California, Santa Barbara, Santa Barbara, CA 93106-1030.”

III DRAWINGS

Item No.

1. T-7, Comm Riser, **REPLACE** in it's entirety with attached T-7, Comm Riser, Rev 2, dated 1/7/2009.

Item No.

2. T-8, Cable Pull Lists, **REPLACE** in it's entirety with attached T-8, Cable Pull Lists, Rev 2, dated 1/7/2009.


END OF ADDENDUM NO. NINE

**GGSE (275)**

**L&S (276)**

**CFTVNM (277)**

- DRAWING NOTES:**
1. CONDUIT-WALL FIRE SEAL PER WL 312
  2. WIRE BASKET-WALL FIRE SEAL PER WL 313
  3. CONDUIT-WIRE BASKET FIRE SEAL PER WL 312
  4. ALL RISERS - Ø12" - USE FIRE RATED SLEEVES UL #F3023
  5. ALL CABLE TRAY FOR STATION WIRING IS WIRE BASKET TYPE.
  6. CABLE TRAY AND CABLE LADDERS MAY BE USED IN TERMINAL ROOMS.

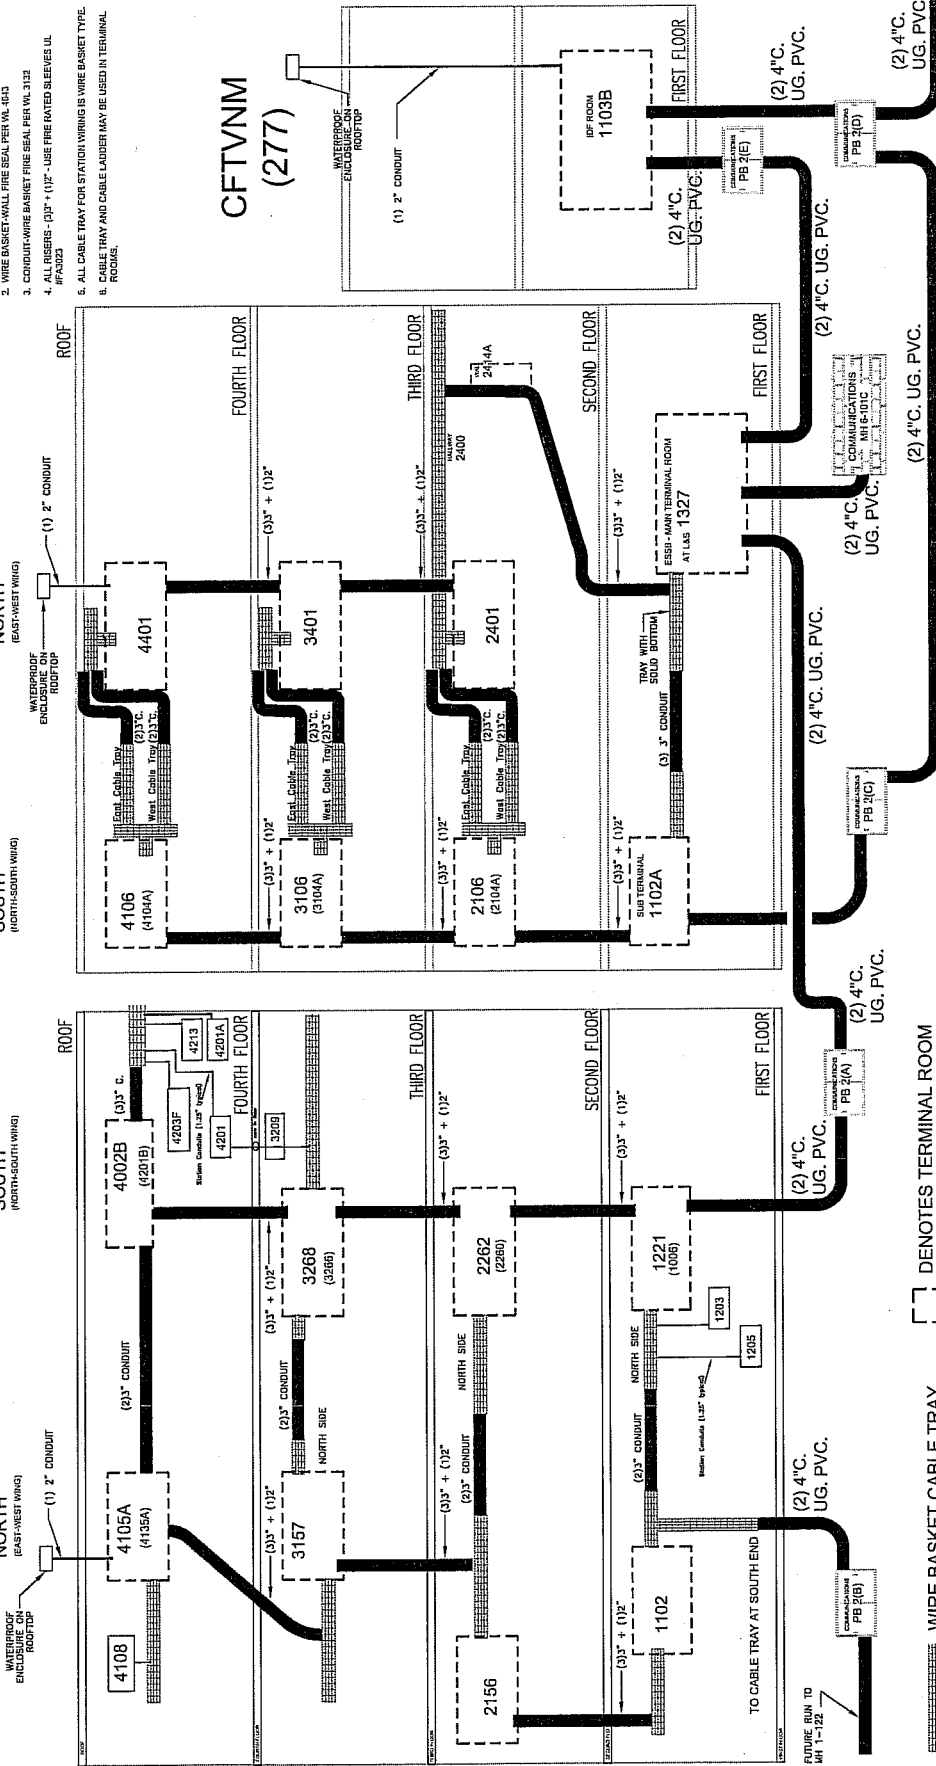

**CABLE PATHS - ALL HORIZONTAL AND VERTICAL RISERS  
ALL RISER CABLES ARE LISTED ON SHEET T-8.**

Work Order	Posted By	Date	Revisions
REV 1	JL	12/19/2008	CHANGED CABLE COUNTS
REV 2	DC	1/21/2009	REMOVED CABLE NOTES

FM #:	FM090205/961240
FM DWG NO.:	275/276/277-108
CS ENGINEERING REP.:	DAVID CHAPMAN
FM PROJECT MANAGER:	KARL BOTTELSMAN
Drawn By:	J. LOMAN
Checked By:	DAVID CHAPMAN
CS PROJECT NO.:	MP 150-1

**UCSB COMMUNICATIONS SERVICES**  
**TELEPHONE ▲ DATA ▲ CATV**

(805) 893-4090 C.S. ENGR.  
 (805) 893-3900 SWITCH ROOM  
 (805) 893-7373 FAX  
 www.commserv.ucsb.edu

**UCSB COMMUNICATIONS SERVICES**  
 PUBLIC SAFETY BLDG. 574  
 SANTA BARBARA, CA 93106

COMMUNICATIONS	DATE	BY	DESCRIPTION
PB 2(A)			
PB 2(B)			
PB 2(C)			
PB 2(D)			
PB 2(E)			

**T-7**

COMM RISER	SHEET: 7 of 41
SCALE:	NOT TO SCALE
DATE:	11/24/2008

## ESSB LISTING OF INSIDE WIRING CABLE PULLS

All Cables Listed Below are Point-to-Point using the Room numbers specified for each run. Riser configuration has changed and been standardized for both buildings.

CSSE VERTICAL RISER (text=full run number)	100pr PBX	25pr Cat5e	3/4" Innerduct	12 / 12 Fiber	Coax
Room 1221 (1006) to Room 2262 (2260)	1	1	3	1	1
Room 1221 (1006) to Room 3268 (3266)	1	1	1	1	1
Room 1221 (1006) to Room 4002B (4201B)	1	1	1	1	1
Room 1221 (1006) to Room 2156	1	1	1	1	1
Room 1221 (1006) to Room 3157	1	1	1	1	1
Room 1221 (1006) to Room 4105A (4135A)	1	1	1	1	1
Room 2262 (2260) to Room 3268 (3266)			3		1
Room 3268 (3266) to Room 4002B (4201B)			3		1
Room 1102 to Room 2156		1	3	1	1
Room 1102 to Room 3157		1	1	1	1
Room 1102 to Room 4105A (4135A)		1	1	1	1
Room 2156 to Room 3157			3		1
Room 3157 to Room 4105A			3		1

LAS VERTICAL RISER (text=full run number)	100pr PBX	25pr Cat5e	3/4" Innerduct	12/12 Fiber	Coax
Room 1327 to Room 2401	1	1	3	1	1
Room 1327 to Room 3401	1	1	1	1	1
Room 1327 to Room 4401	1	1	1	1	1
Room 1327 to Room 2106 (2104A)	1	1	1	0	0
Room 1327 to Room 3106 (3104A)	1	1	1	0	0
Room 2401 to Room 3401			3		1
Room 3401 to Room 4401			3		1
Room 1102A to Room 2106 (2104A)		1	3	1	1
Room 1102A to Room 3106 (3104A)		1	1	1	1
Room 1102A to Room 4106 (4104A)		1	1	1	1
Room 2106 (2104A) to Room 3106 (3104A)			3		1
Room 3106 (3104A) to Room 4106 (4104A)			3		1

CSSE HORIZONTAL RISER (text=full run number)	100pr PBX	25pr Cat5e	3/4" Innerduct	12 / 12 Fiber	48/48 Fiber	Coax
Room 1221 (1006) to Room 1102	1	2	3	0	1	1
Room 2262 (2260) to Room 2156		2	3	1	1	1
Room 3268 (3266) to Room 3157		2	3	1	1	1
Room 4002B (4201B) to Room 4105A (4135A)		2	3	1	1	1
Room 1203 to Room 1205		1 (30' spare no term)				
Room 4203F to Room 4213			1	1		
Room 4002B (4201B) to Room 4203F			1	1		
Room 4213 to Room 4108		1 (100' spare no term)				
Room 4201 to Room 4201A		1 (100' spare no term)				
Room 4203F to Room 4002B via Room 3209			1	1		

LAS HORIZONTAL RISER (text=full run number)	100pr PBX	25pr Cat5e	3/4" Innerduct	12/12 Fiber	48/48 Fiber	Coax
Room 1327 to Room 1102A	1	2	3	0	1	1
Room 2401 to Room 2106 (2104A)		2	3	1	1	1
Room 3401 to Room 3106 (3104A)		2	3	1	1	1
Room 4401 to Room 4106 (4104A)		2	3	1	1	1

## UCSB COMMUNICATIONS SERVICES TELEPHONE ▲ DATA ▲ CATV

(805) 893-4030 C.S. ENGR.  
(805) 893-9900 SWITCH ROOM  
(805) 893-7373 FAX  
www.commserv.ucsb.edu



UCSB  
COMMUNICATIONS SERVICES  
PUBLIC SAFETY BLDG. 574  
SANTA BARBARA, CA 93106

Work Order	Posted By	Date	Revisions
REV 1	JL	12/12/2008	CHANGED CABLE COUNTS
REV 2	DC	1/7/2009	CHANGED CABLE ROUTES

ESSB COMMUNICATIONS INSIDE WIRING PLAN  
 FM #F: FMO60205/983240  
 FM DWG NO: 275276/277-03  
 CS ENGINEERING REP: DAVID CHAPMAN  
 FM PROJECT MANAGER: KAREL BURGELSMAN  
 Drawn By: J. LOMAN  
 Checked By: DAVID CHAPMAN  
 CS PROJECT NO: MP 160-1

SHEET: 8 of 41  
 SCALE: NOT TO SCALE  
 DATE: 11/24/2008

