



STONE HEARTH DECK OVEN



CEILING CANOPIES




WALL FEATURE



PATIO

Restrooms-Reconfiguration To Be Determined With Architect

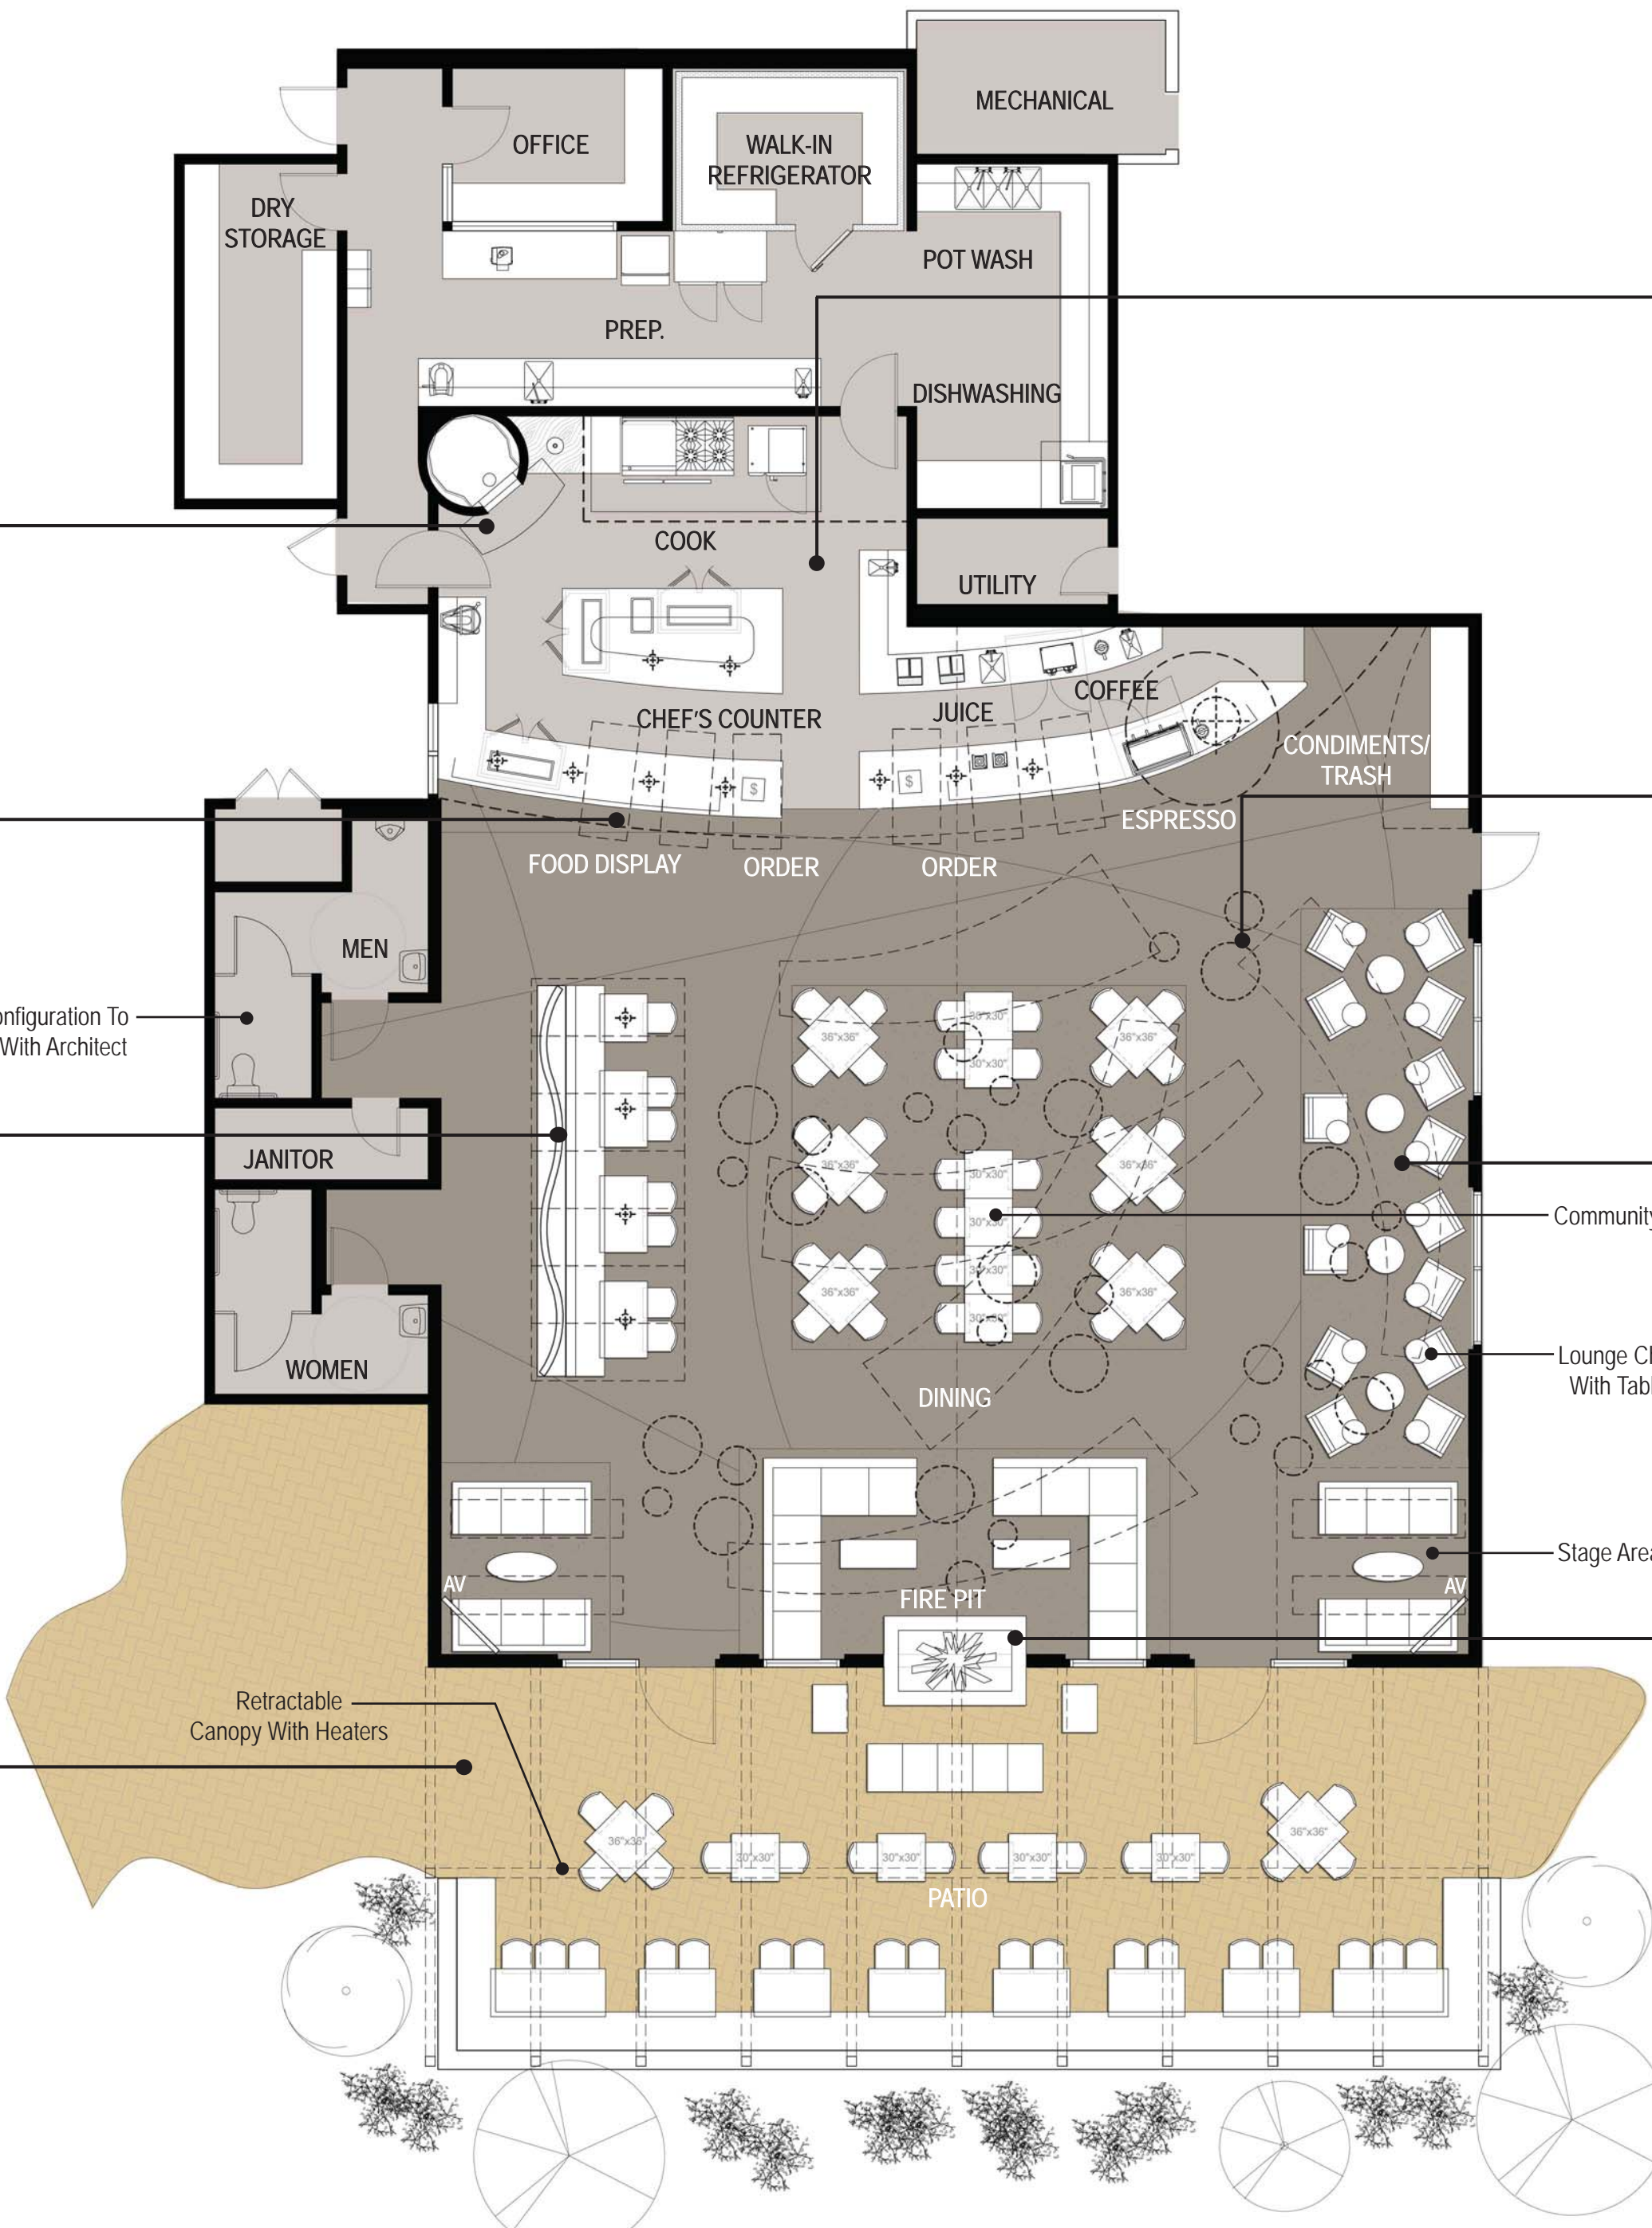

EXHIBITION KITCHEN



LIGHTING CONCEPT



LOUNGE SEATING



FIREPLACE

Note:
Large Retractable Projection
Screen-Location To Be Determined

Seating Count:

Dining	88
Patio	59
Grand Total	147